
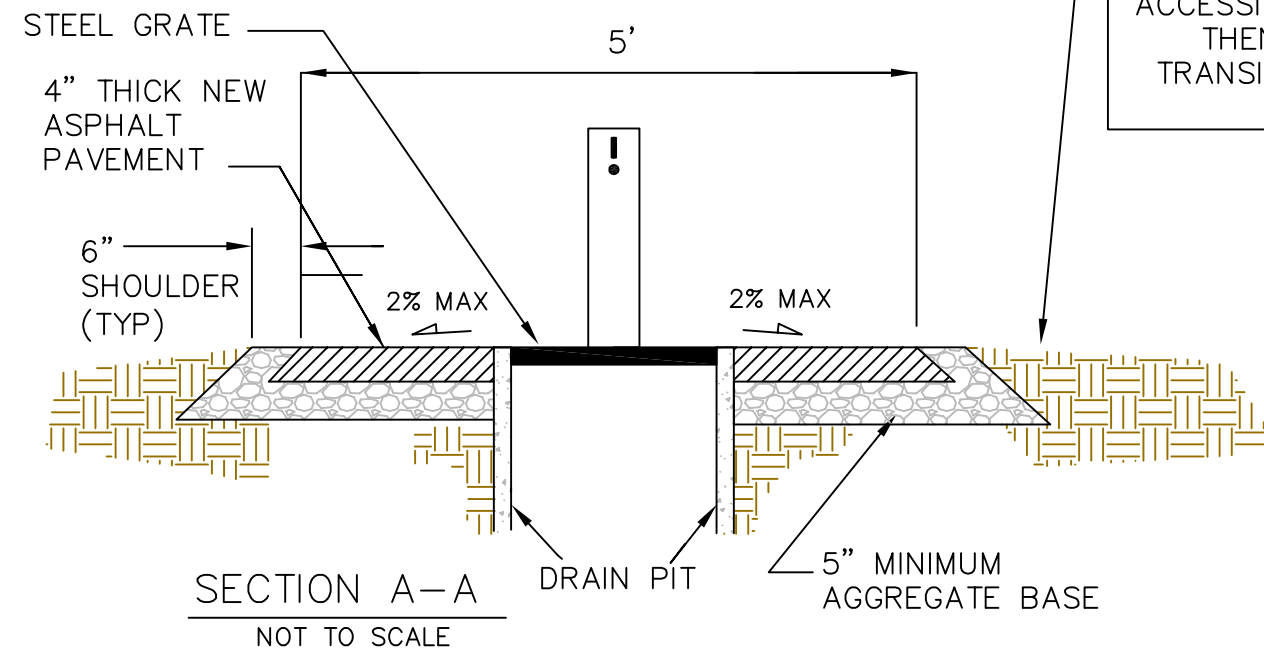


NOTE: NO PAVING IN  
LAKESIDE CAMPGROUND


# PROSSER WATER SYSTEM PROJECT ACCESSIBLE HYDRANT

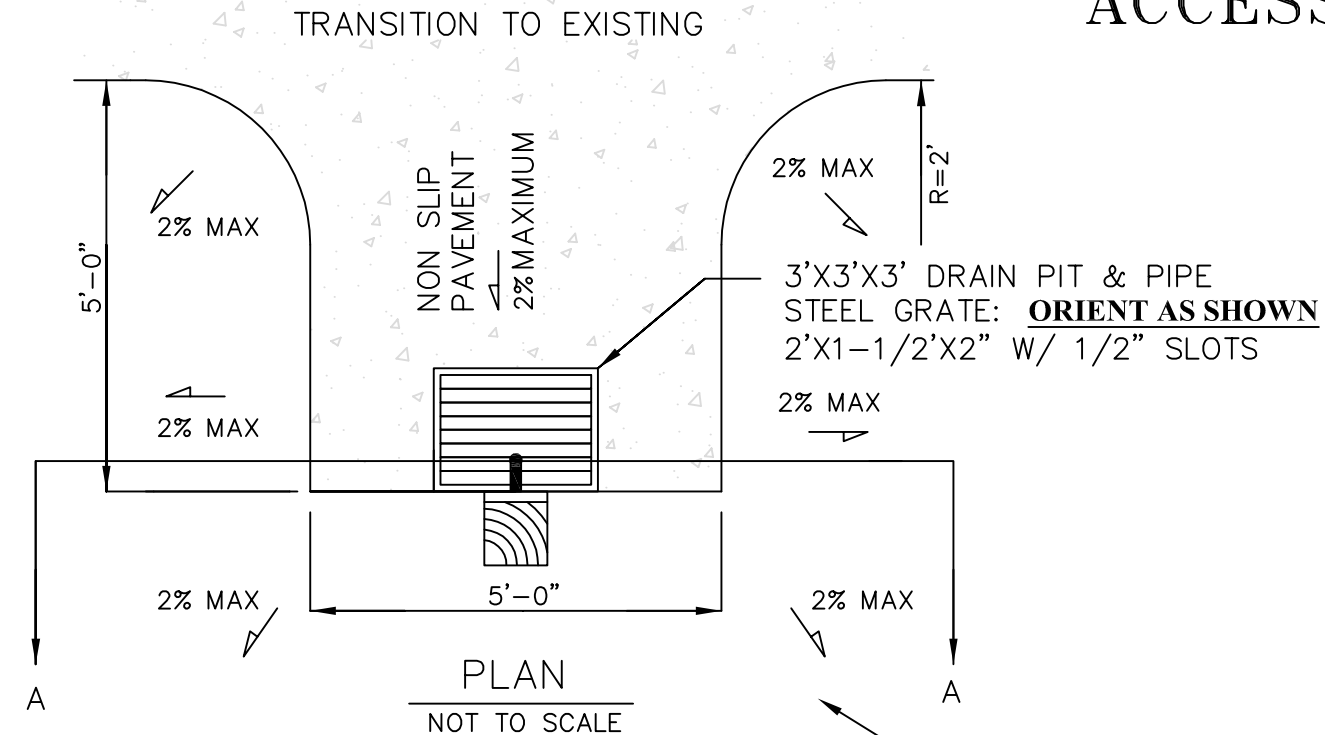

MAXIMUM 2% GRADE FOR  
2' AREA SURROUNDING  
ACCESSIBLE HYDRANT(TYP)  
THEN 5% MAXIMUM  
TRANSITION TO EXISTING  
GRADE

## HYDRANT NOTES:

ACCESSIBLE FROST PROOF,  
**AUTOMATIC SHUT OFF, SELF CLOSING  
HYDRANT WITH ANTI-SIPHON**  
EQUIVALENT TO:  
WOODFORD MODEL U34 WITH SELF  
CLOSING HANDLE  
INLET-3/4" FPT BRASS VALVE BODY  
OUTLET-3/4" BRASS HOSE SPOUT  
3'-0" BURY DEPTH

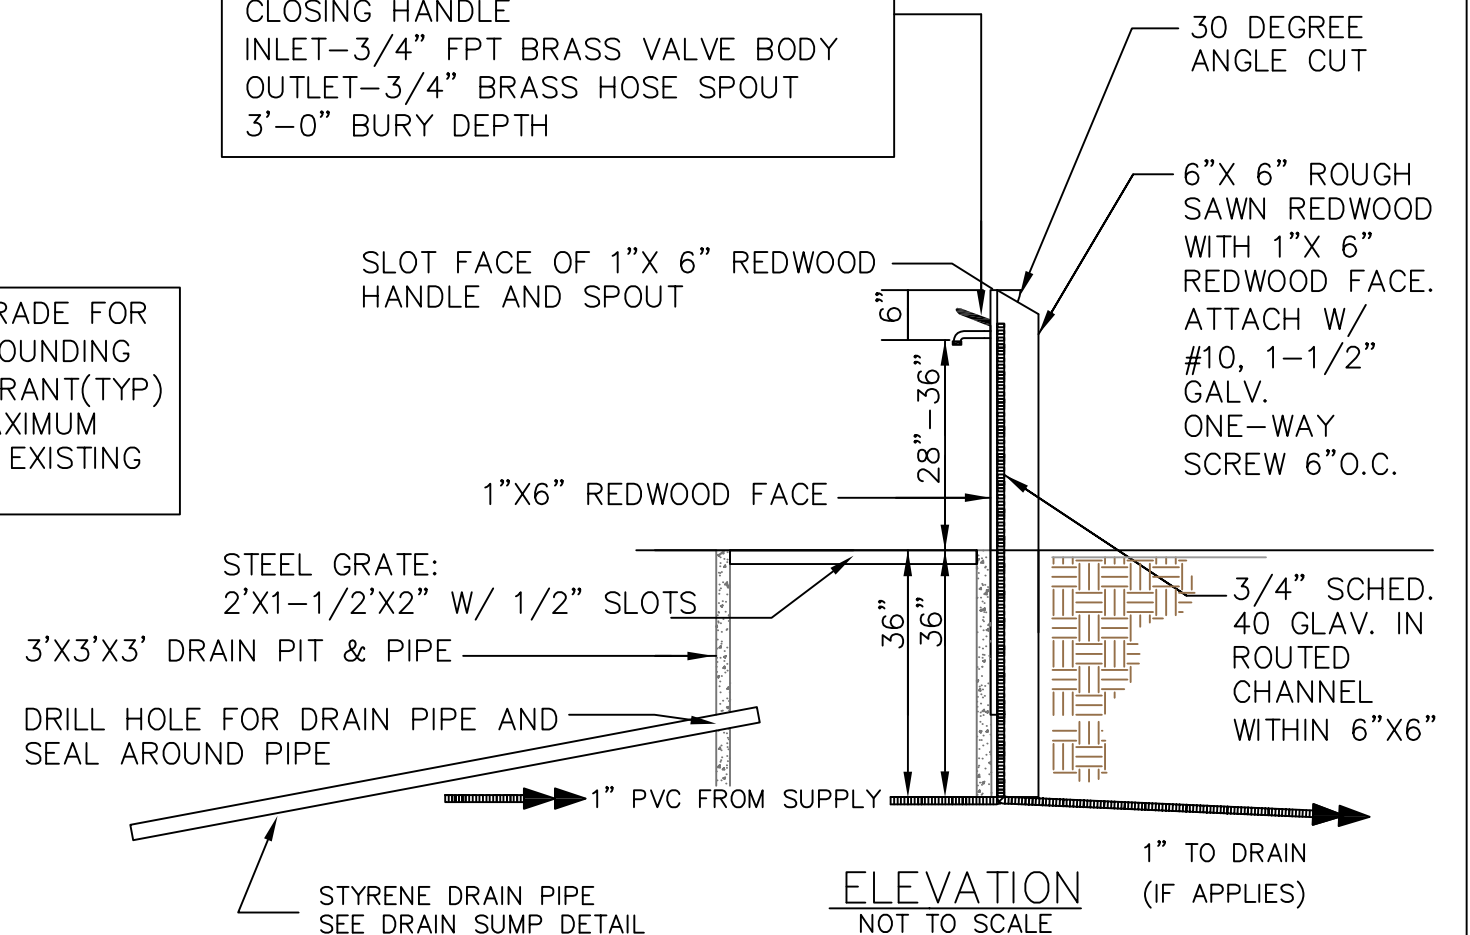

REVIEWED BY:							STATE	FOREST	PROJECT NAME	SHEET NUMBER	OF SHEETS
	DISTRICT RANGER	DATE	ENGINEERING DESIGN	DATE	FOREST ENGINEER	DATE	CALIF.	TAHOE	PROSSER WATER SYSTEM PROJECT	6	9